



Field Tables South



Overview

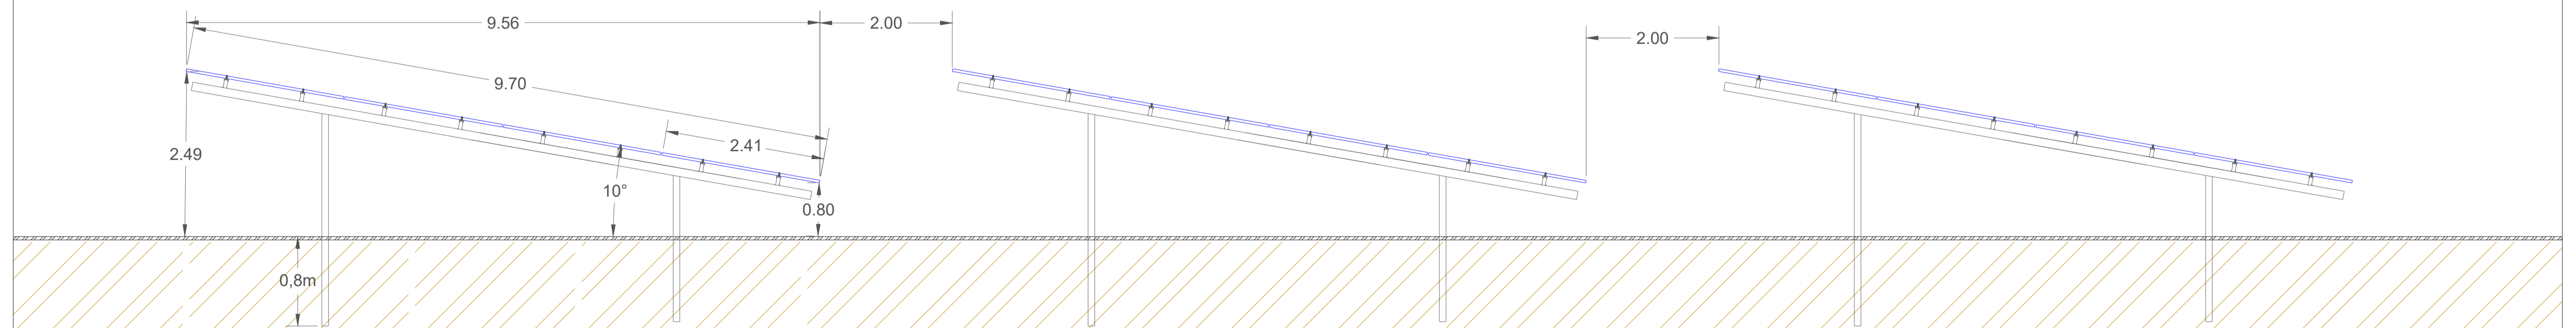

Section view

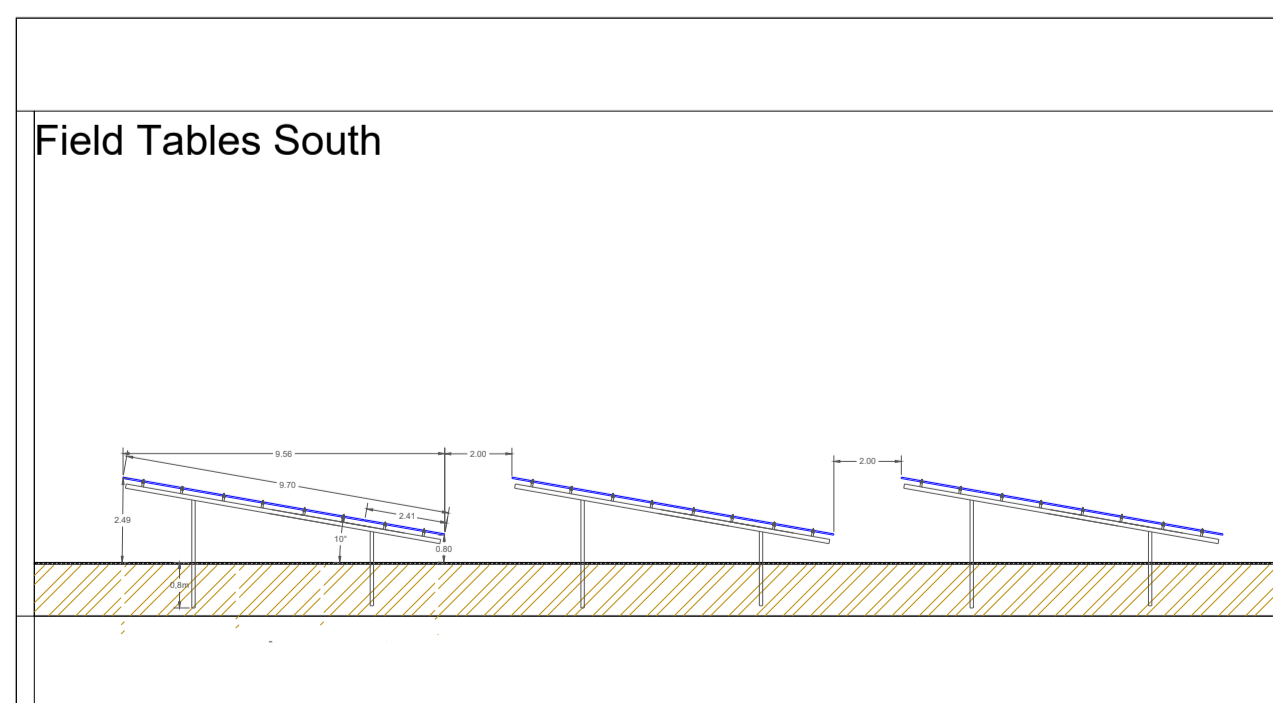

Legend

- Modules Zuid
- Inkoopstation
- Transformatorstations
- Onderhoudspad
- Hekwerk
- Kadaster
- Kabeltracé

Drawing Revision

Number	Date	Revision
1		
2		
3		
4		
5		
6		

Technical and Drawing Information

DC power [kWp]	73.439,6	Total modules [pcs]	126.620
AC power [kVA]	50.000	Total inverters [pcs]	
Surface area	580.000 m ²	Type of location	Field
Drawing Name		Zonnepark Groote Keeten	
Customer		Ultimate Reduction Level Rotterdam B.V.	
Drawn by	Danny Merx	Project Number	RE-21-089-1
Date of drawing	05/05/2021	Scale	1:1



Encon Ingenieursbureau
Kerkenbos 1224 C
6546 BE Nijmegen

Tel: +31(0) 88 111 0600
Email: Info@encon-energy.nl

De informatie door Encon Ingenieursbureau Nederland B.V. beschikbaar gesteld in deze technische tekening uitsluitend bestemd voor de betreffende klant. Indien u niet de werkwisselingspartij bent, wordt u verzocht Encon hierover te informeren en het origineel te vernietigen. Gebruik van deze informatie door anderen in welke vorm dan ook, is verboden.