


Doorsnede trap/hellingsbaan 1:100

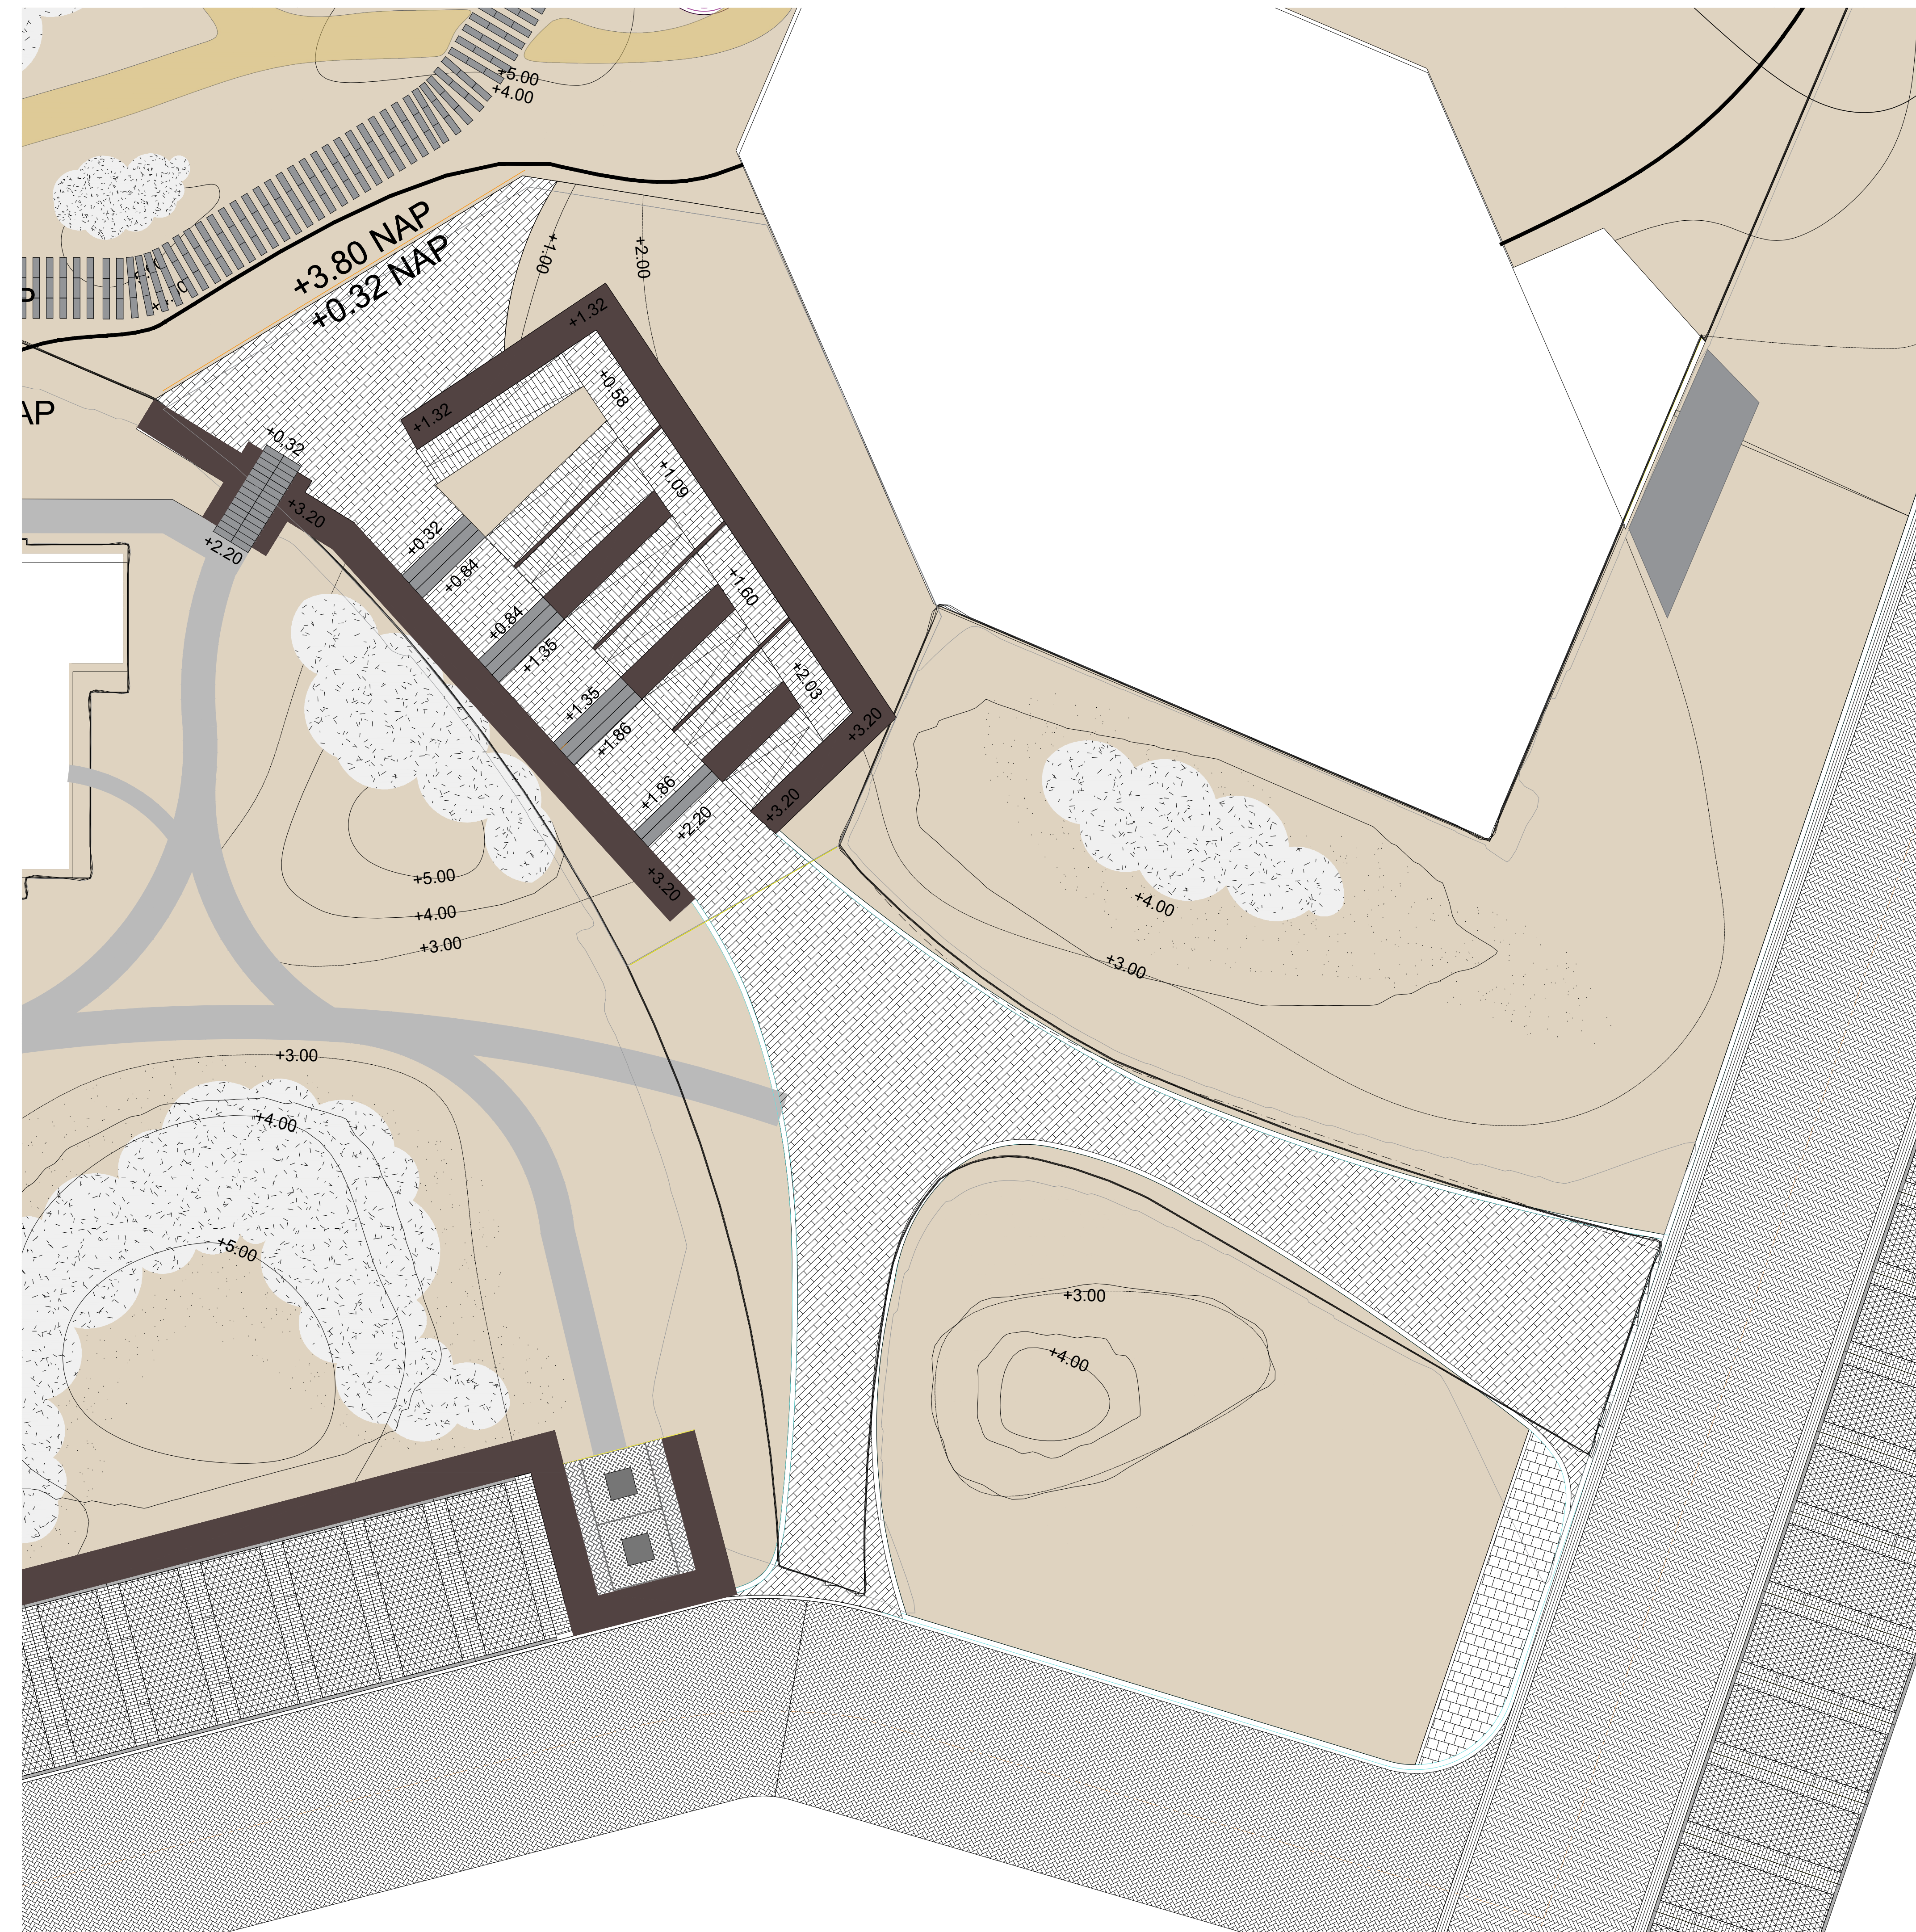

Detail trap/hellingsbaan 1:100